


Heidevinder

Willem Borends

Olivier van Noortst

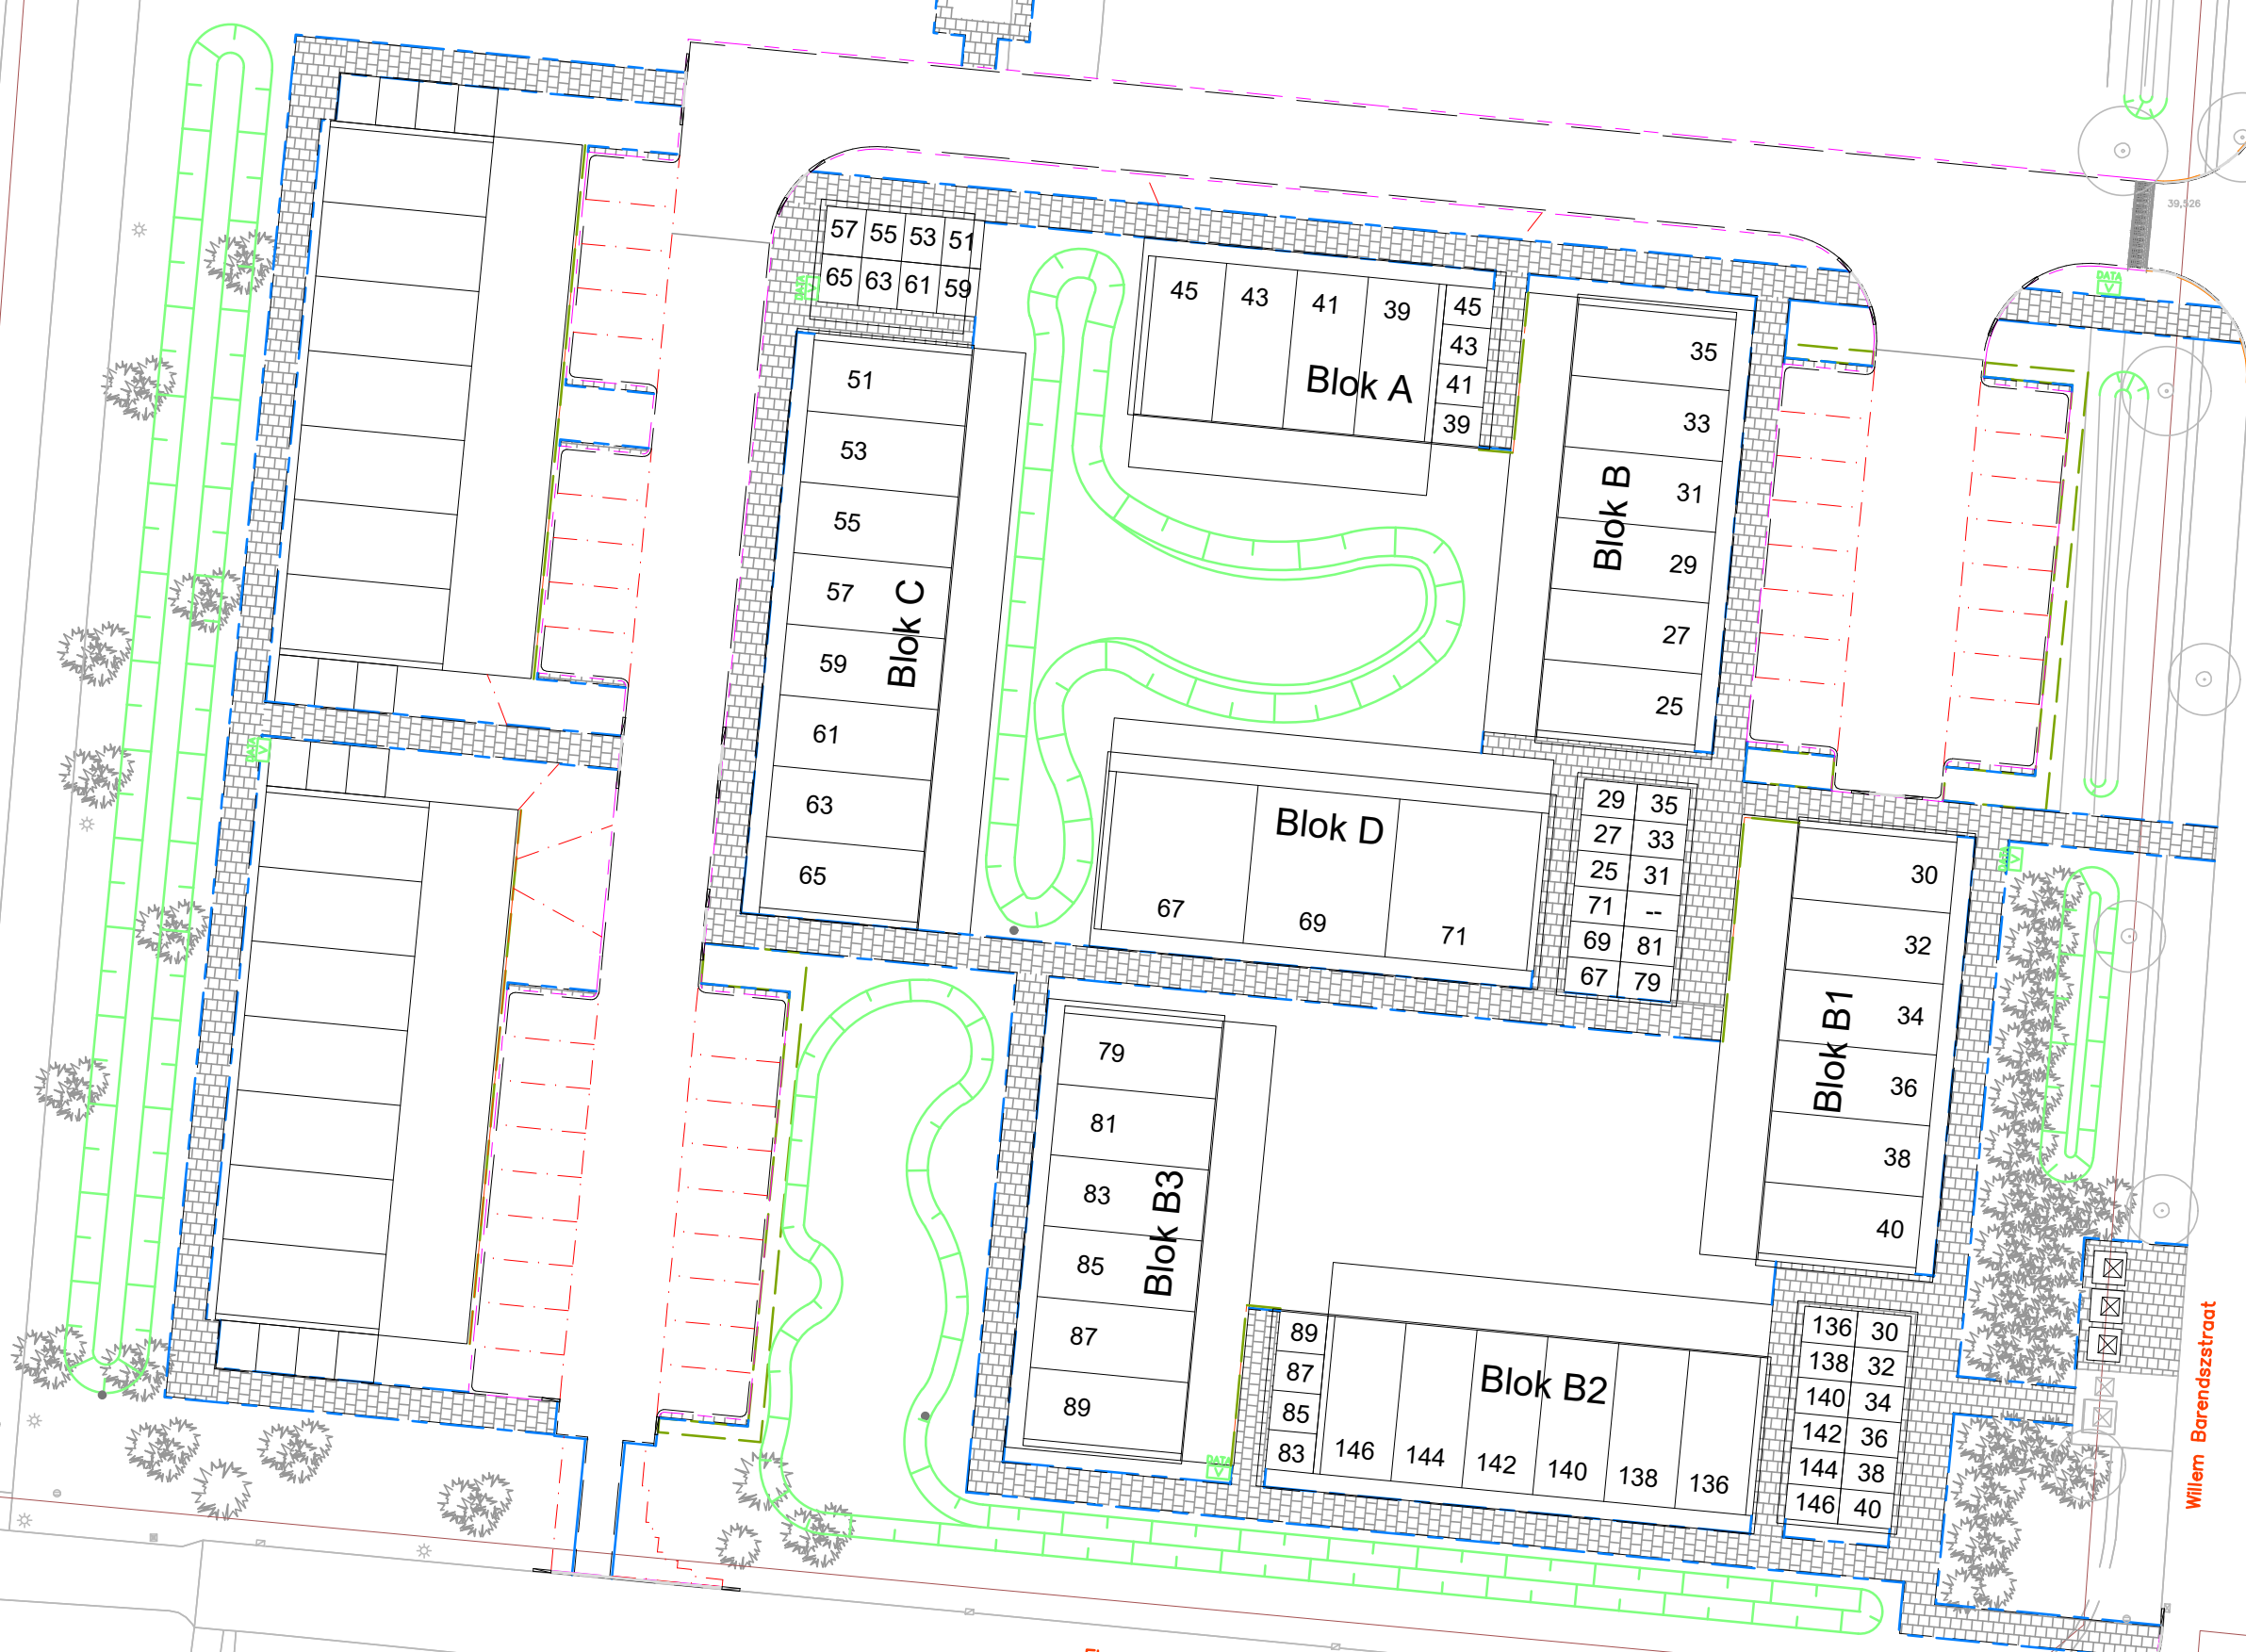

| | | | |
|----|----|----|----|
| 57 | 55 | 53 | 51 |
| 65 | 63 | 61 | 59 |

| | | | | |
|--------|----|----|----|----|
| 45 | 43 | 41 | 39 | 45 |
| Blok A | | | | |
| | | | | 43 |
| | | | | 41 |
| | | | | 39 |

| |
|----|
| 35 |
| 33 |
| 31 |
| 29 |
| 27 |
| 25 |

| |
|----|
| 51 |
| 53 |
| 55 |
| 57 |
| 59 |
| 61 |
| 63 |
| 65 |

| | | |
|--------|----|----|
| Blok D | | |
| 67 | 69 | 71 |

| | |
|----|----|
| 29 | 35 |
| 27 | 33 |
| 25 | 31 |
| 71 | - |
| 69 | 81 |
| 67 | 79 |

| |
|----|
| 30 |
| 32 |
| 34 |
| 36 |
| 38 |
| 40 |

| |
|----|
| 79 |
| 81 |
| 83 |
| 85 |
| 87 |
| 89 |

| | | | | | | |
|---------|-----|-----|-----|-----|-----|-----|
| 89 | 146 | 144 | 142 | 140 | 138 | 136 |
| Blok B2 | | | | | | |
| 87 | | | | | | |
| 85 | | | | | | |
| 83 | | | | | | |

| | |
|-----|----|
| 136 | 30 |
| 138 | 32 |
| 140 | 34 |
| 142 | 36 |
| 144 | 38 |
| 146 | 40 |

Willem Borendsstraat

Ekersdijk

Ekersdijk

F 5597 F 5598 F 5599

F 5592

F 4346

F 4547

112-132